

LONDON SQUARE

Copyright © 2022 DHA Architecture Ltd. All rights reserved. Limited reproduction and distribution permitted for the sole purpose of the planning of this named development only.

Ordnance Survey data © Crown Copyright. All rights reserved. Licence number 100022432.


Do not scale other than for Local Authority Planning purposes.

3m 2m 1m 1:50



Front Elevation

Rear Elevation

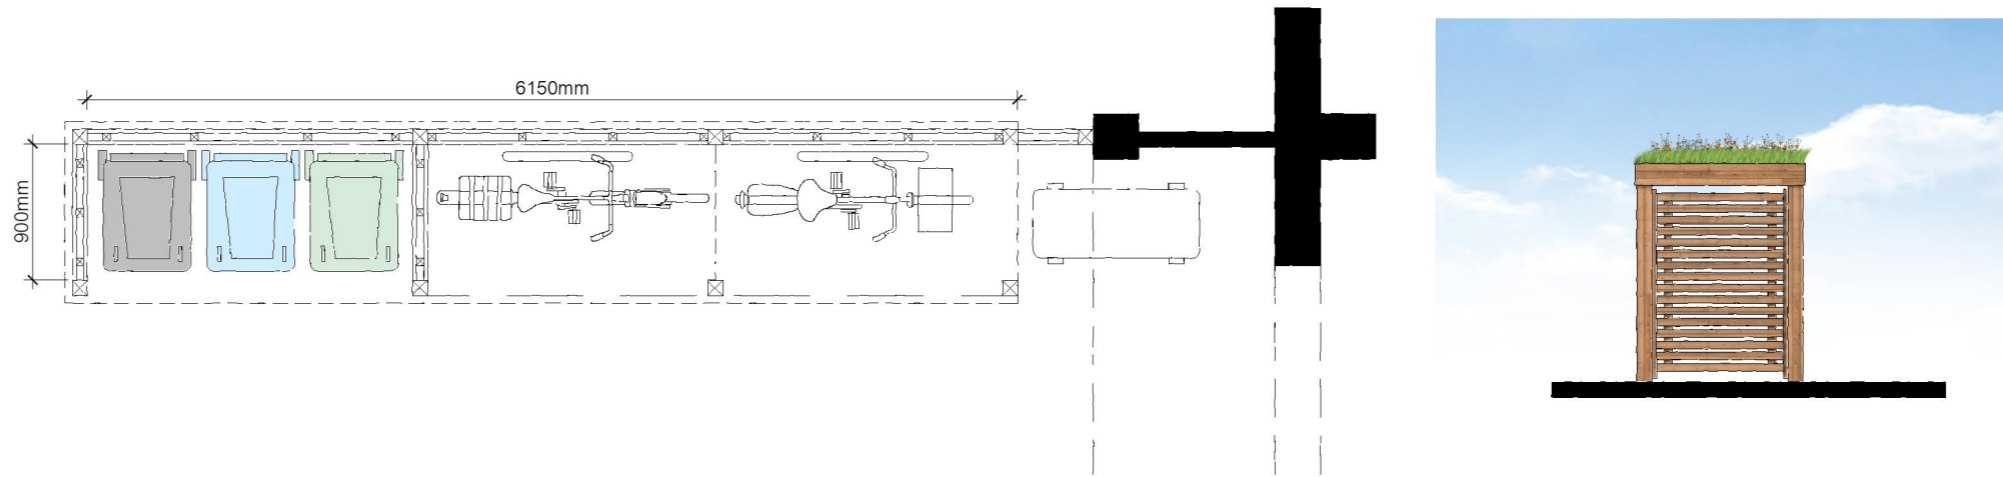

garden bin store



dha architecture ltd

Brooklands Farm Business Park  
Bottle Lane  
Binfield  
Berkshire  
RG42 5QX

t. 0118 934 9666  
e. [surname@dhaarchitecture.co.uk](mailto:surname@dhaarchitecture.co.uk)  
w. [www.dhaarchitecture.co.uk](http://www.dhaarchitecture.co.uk)

extension to ascot high street

A 16.06.23 JeH Updated to include highways comments.  
rev date by details

Garden Bin Store

reference 111903-LSQ-BS01

26.04.2022 created  
1:50 @ A3 scaling  
SM/SP contact


A revision



Copyright © 2022 DHA Architecture Ltd. All rights reserved. Limited reproduction and distribution permitted for the sole purpose of the planning of this named development only.

Ordnance Survey data © Crown Copyright. All rights reserved. Licence number 100022432.


Do not scale other than for Local Authority Planning purposes.

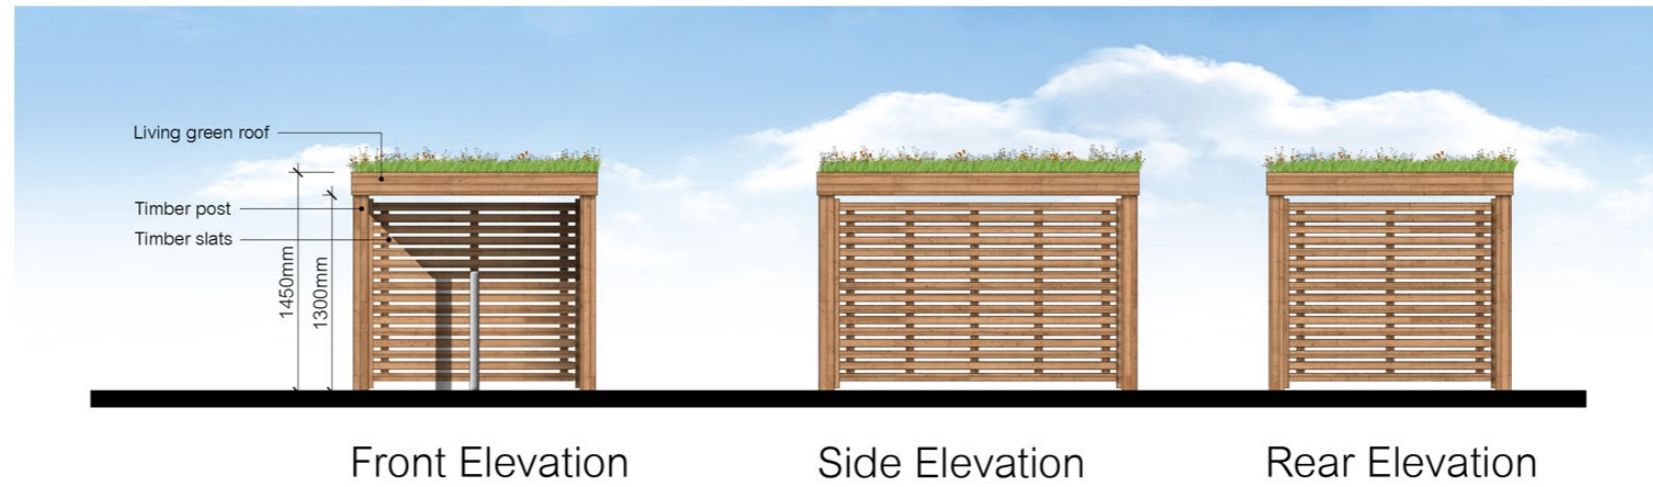

Front Elevation

Side Elevation


Rear Elevation

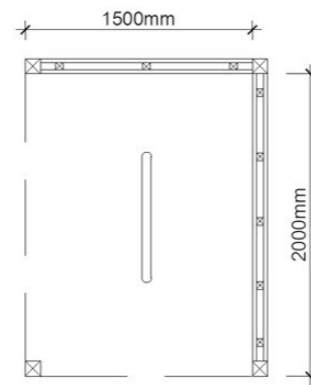

Plan



Side Elevation

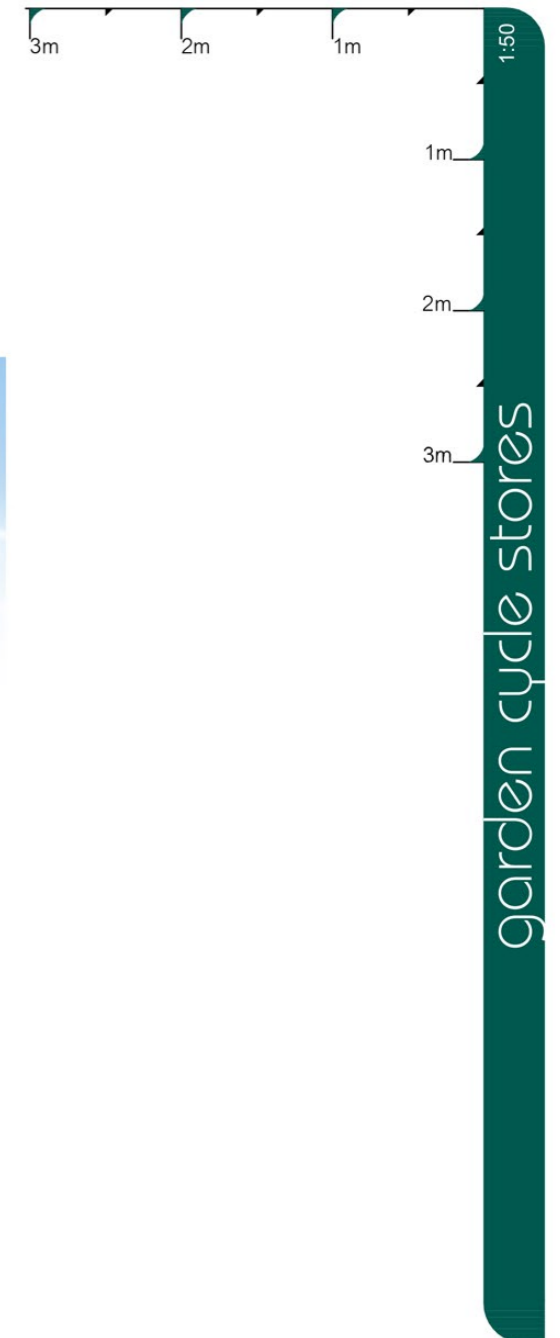

dha architecture ltd

Brooklands Farm Business Park  
Bottle Lane  
Binfield  
Berkshire  
RG42 5QX

t. 0118 934 9666  
e. [surname@dhaarchitecture.co.uk](mailto:surname@dhaarchitecture.co.uk)  
w. [www.dhaarchitecture.co.uk](http://www.dhaarchitecture.co.uk)

extension to ascot high street

A 16.06.23 JeH Updated to include highways comments.  
rev date by details

Garden cycle stores  
2 cycles

reference 111903-LSQ-CS01

26.04.2022 created

1:50 @ A3 scaling

SM/SP contact

A revision





Copyright © 2022 DHA Architecture Ltd. All rights reserved. Limited reproduction and distribution permitted for the sole purpose of the planning of this named development only.

Ordnance Survey data © Crown Copyright. All rights reserved. Licence number 100022432.


Do not scale other than for Local Authority Planning purposes.



Front Elevation

Side Elevation

Rear Elevation

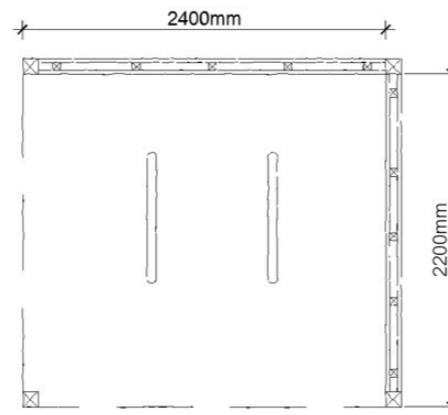

Plan



Side Elevation

garden cycle stores



dha architecture ltd

Brooklands Farm Business Park  
Bottle Lane  
Binfield  
Berkshire  
RG42 5QX

t. 0118 934 9666  
e. [surname@dhaarchitecture.co.uk](mailto:surname@dhaarchitecture.co.uk)  
w. [www.dhaarchitecture.co.uk](http://www.dhaarchitecture.co.uk)

extension to ascot high street

A 16.06.23 JeH Updated to include highways comments.  
rev date by details

Garden cycle stores  
4 cycles

reference 111903-LSQ-CS02

26.04.2022 created  
1:50 @ A3 scaling  
SM/SP contact

A revision



Copyright © 2022 DHA Architecture Ltd. All rights reserved. Limited reproduction and distribution permitted for the sole purpose of the planning of this named development only.

Ordnance Survey data © Crown Copyright. All rights reserved. Licence number 100022432.

Do not scale other than for Local Authority Planning purposes.

6m 4m 2m


1:100

2m

4m

6m


communal cycle store - apt 8

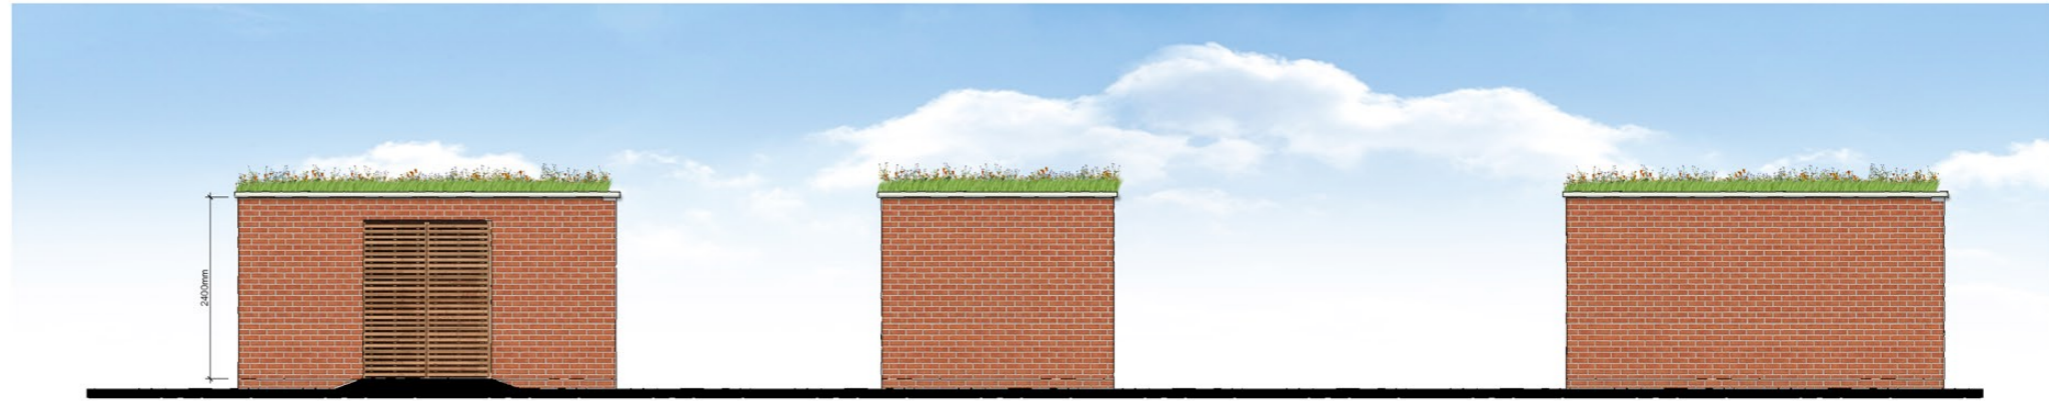

Front Elevation


Side Elevation

Rear Elevation

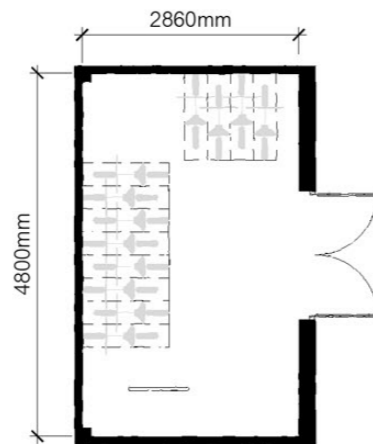

14 Cycles  
12 x semi-inclined spaces  
1 x Sheffield hoops (2 spaces)

Floor Plan

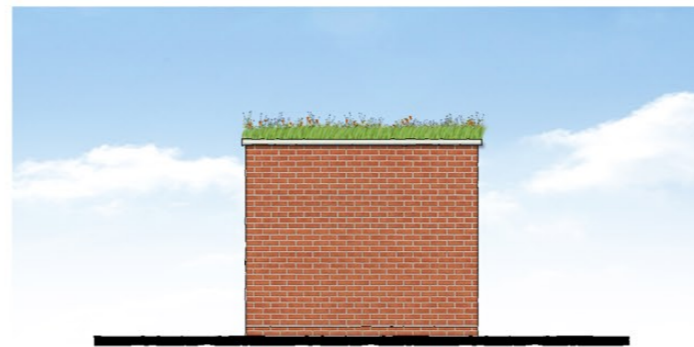

Side Elevation



dha architecture ltd

Brooklands Farm Business Park  
Bottle Lane  
Binfield  
Berkshire  
RG42 5QX

t. 0118 934 9666  
e. [surname@dhaarchitecture.co.uk](mailto:surname@dhaarchitecture.co.uk)  
w. [www.dhaarchitecture.co.uk](http://www.dhaarchitecture.co.uk)

extension to ascot high street

B 16.06.23 Jeh Sheffield stand added.  
A 02.11.22 DJ Brick colour updated  
rev date by details

Communal Cycle Store  
Apartment Blocks 6 & 7

26.04.2022 created  
1:100 @ A3 scaling  
SM/SP contact

reference 111903-LSQ-CS04 B revision





Copyright © 2022 DHA Architecture Ltd. All rights reserved. Limited reproduction and distribution permitted for the sole purpose of the planning of this named development only.

Ordnance Survey data © Crown Copyright. All rights reserved. Licence number 100022432.

Do not scale other than for Local Authority Planning purposes.

6m 4m 2m 1:100




Front Elevation

Side Elevations

Rear Elevation

sub station

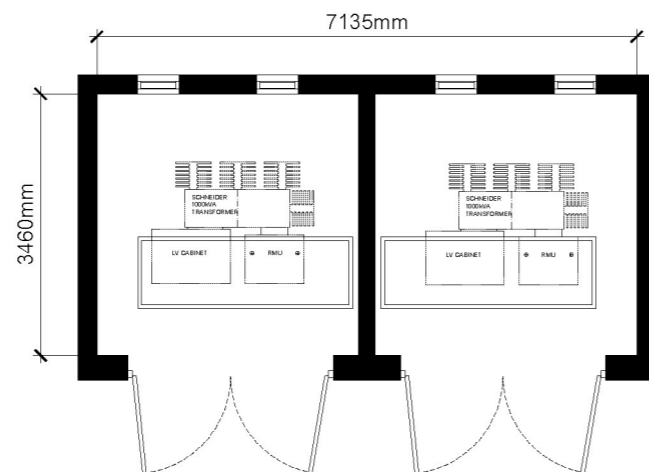

Floor Plan



dha architecture ltd

Brooklands Farm Business Park  
Bottle Lane  
Binfield  
Berkshire  
RG42 5QX

t. 0118 934 9666  
e. [sumame@dhaarchitecture.co.uk](mailto:sumame@dhaarchitecture.co.uk)  
w. [www.dhaarchitecture.co.uk](http://www.dhaarchitecture.co.uk)

extension to ascot high street

rev date by details

Sub Station

reference 111903-LSQ-SUB01

27.10.2022 created  
1:100 @ A3 scaling  
Jeh contact

- revision